


Stergis Historical Replica 700 Series Fixed

North
1.01

SCALE: 3/4" = 1'-0"
Finish to be painted White

2 THUS REQ.
1st Floor

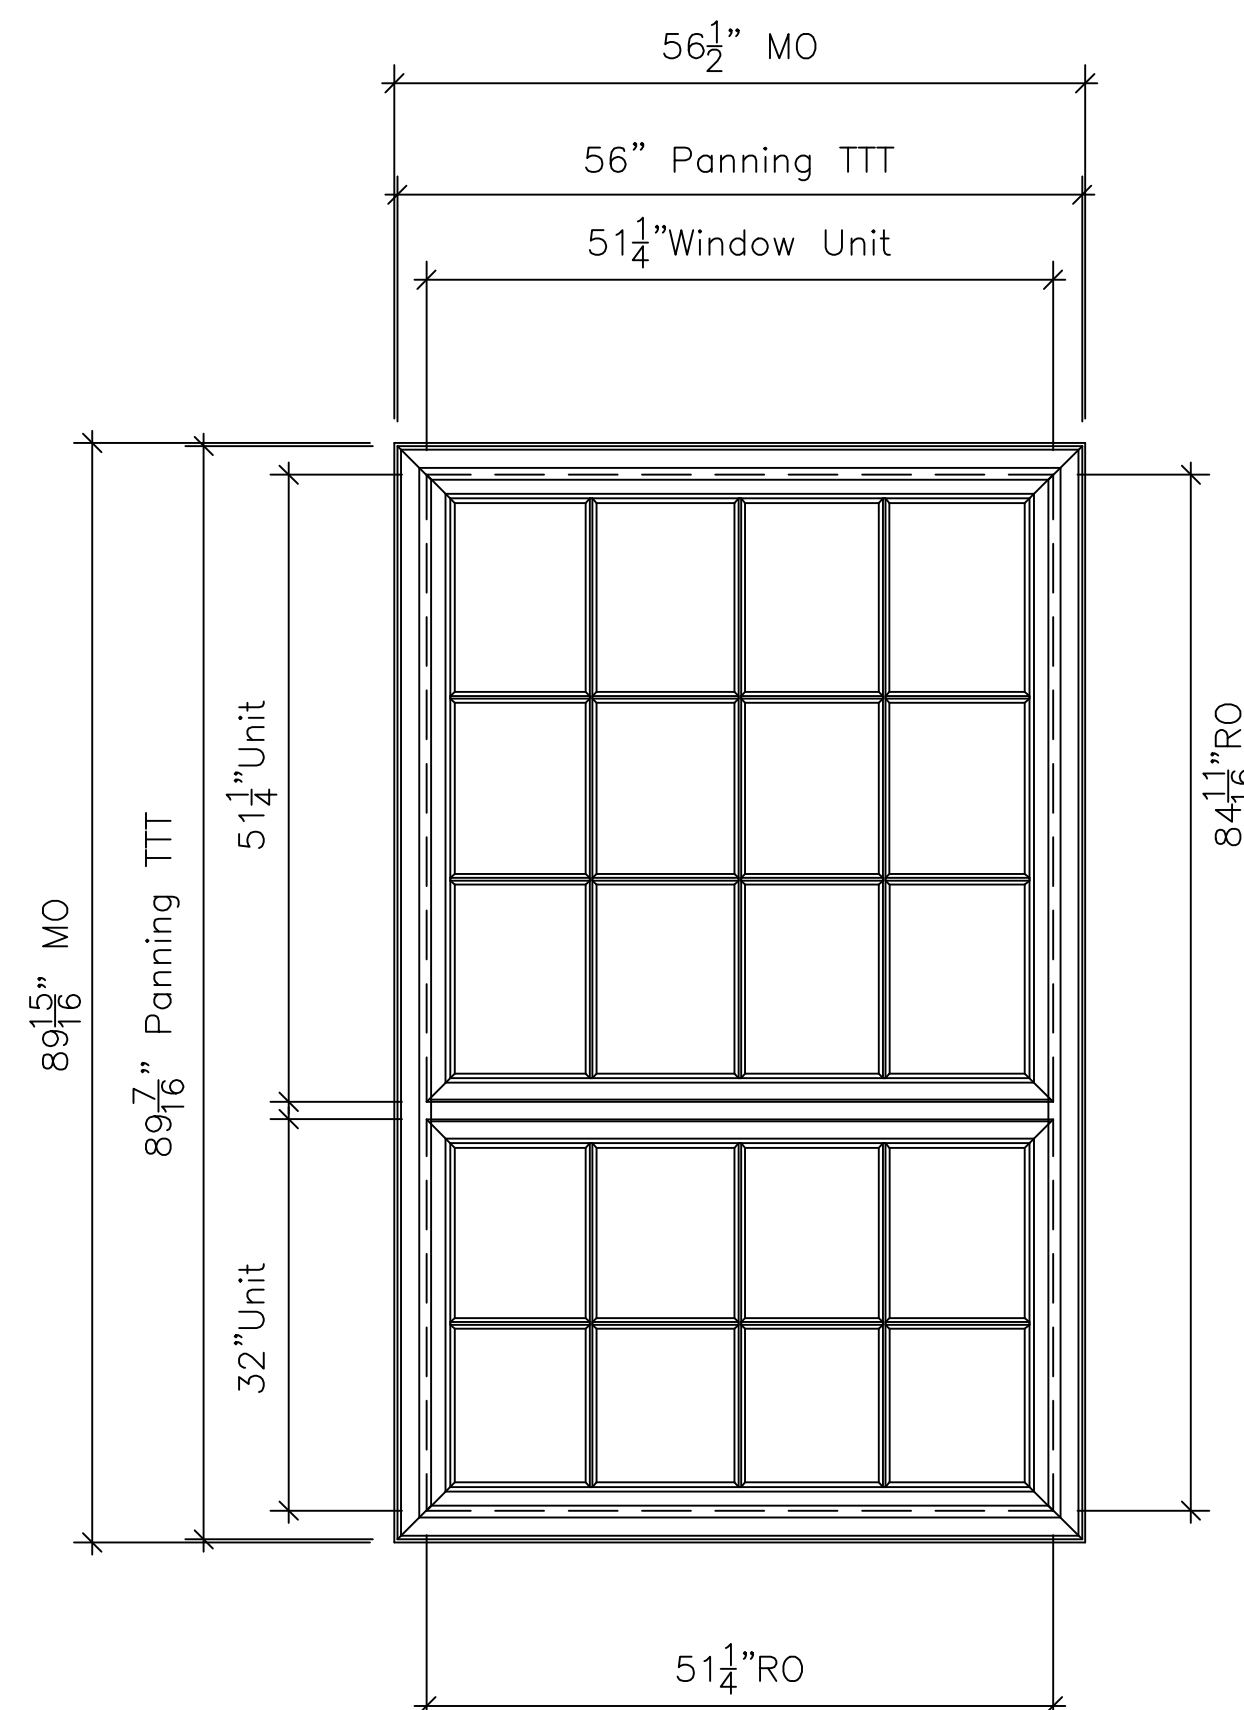


Stergis Historical Replica 700 Series Fixed

North
1.01

SCALE: 3/4" = 1'-0"
Finish to be painted White

1 THUS REQ.
1st Floor

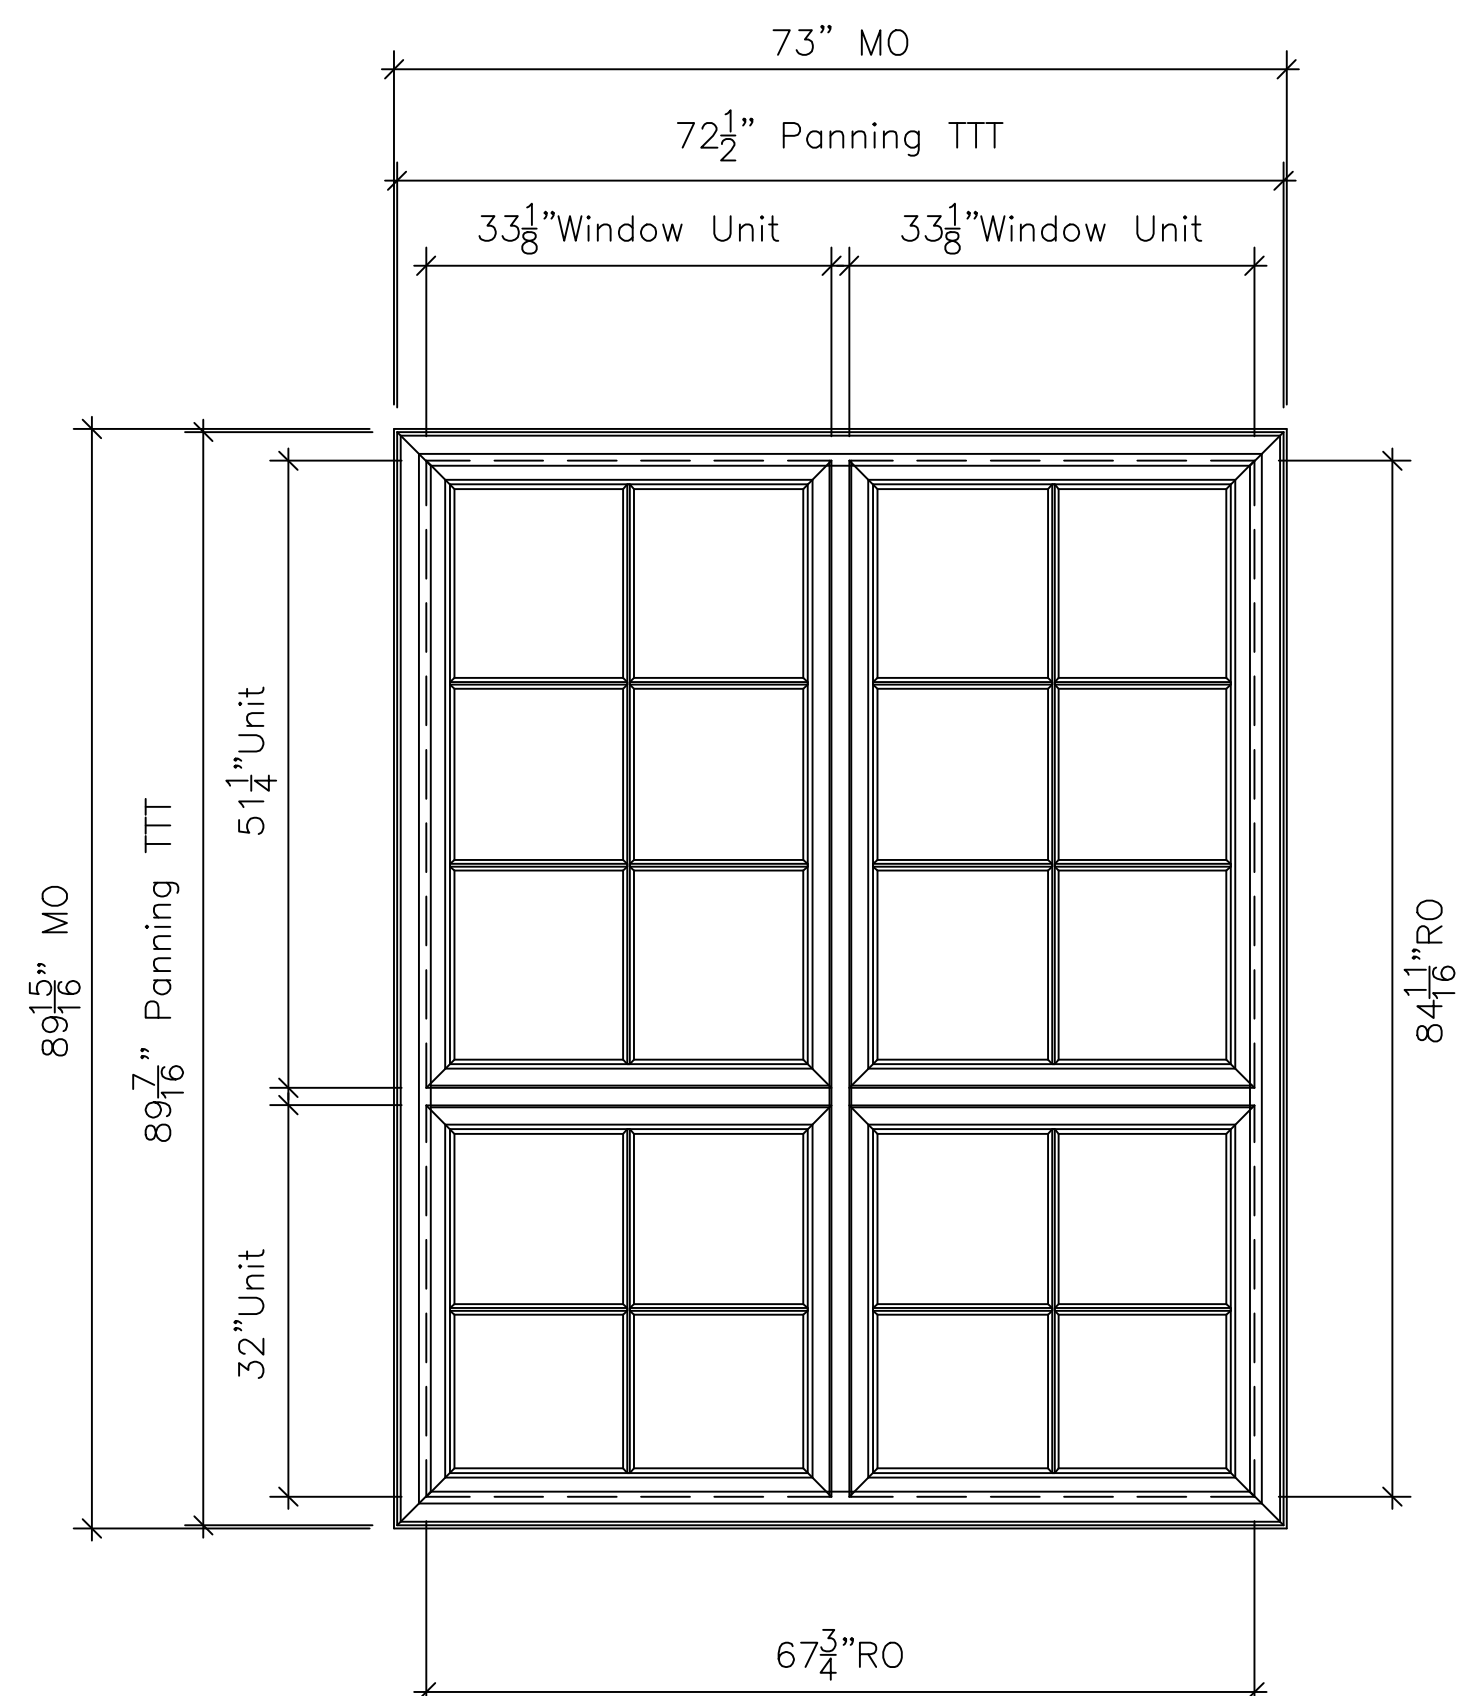

Stergis Historical Replica 700 Series Fixed

North
1.01

SCALE: 3/4" = 1'-0"
Finish to be painted White

1 THUS REQ.
1st Floor

#	REVISIONS	DATE
1	Remaining Units	12/04/17

GENERAL CONTRACTOR
Kerry Contracting

ARCHITECT
Architectura
1005 Main St. STE 2111
Pawtucket, RI

PROJECT
Cornell Mills
649 Alden St.
Fall River, MA

SCALE:
AS NOTED

DATE:
12/21/2016

DRAWING #
1.05

