




7 4500 SERIES SLIDER - VERTICAL SECTION
2.03 SCALE: FULL SIZE

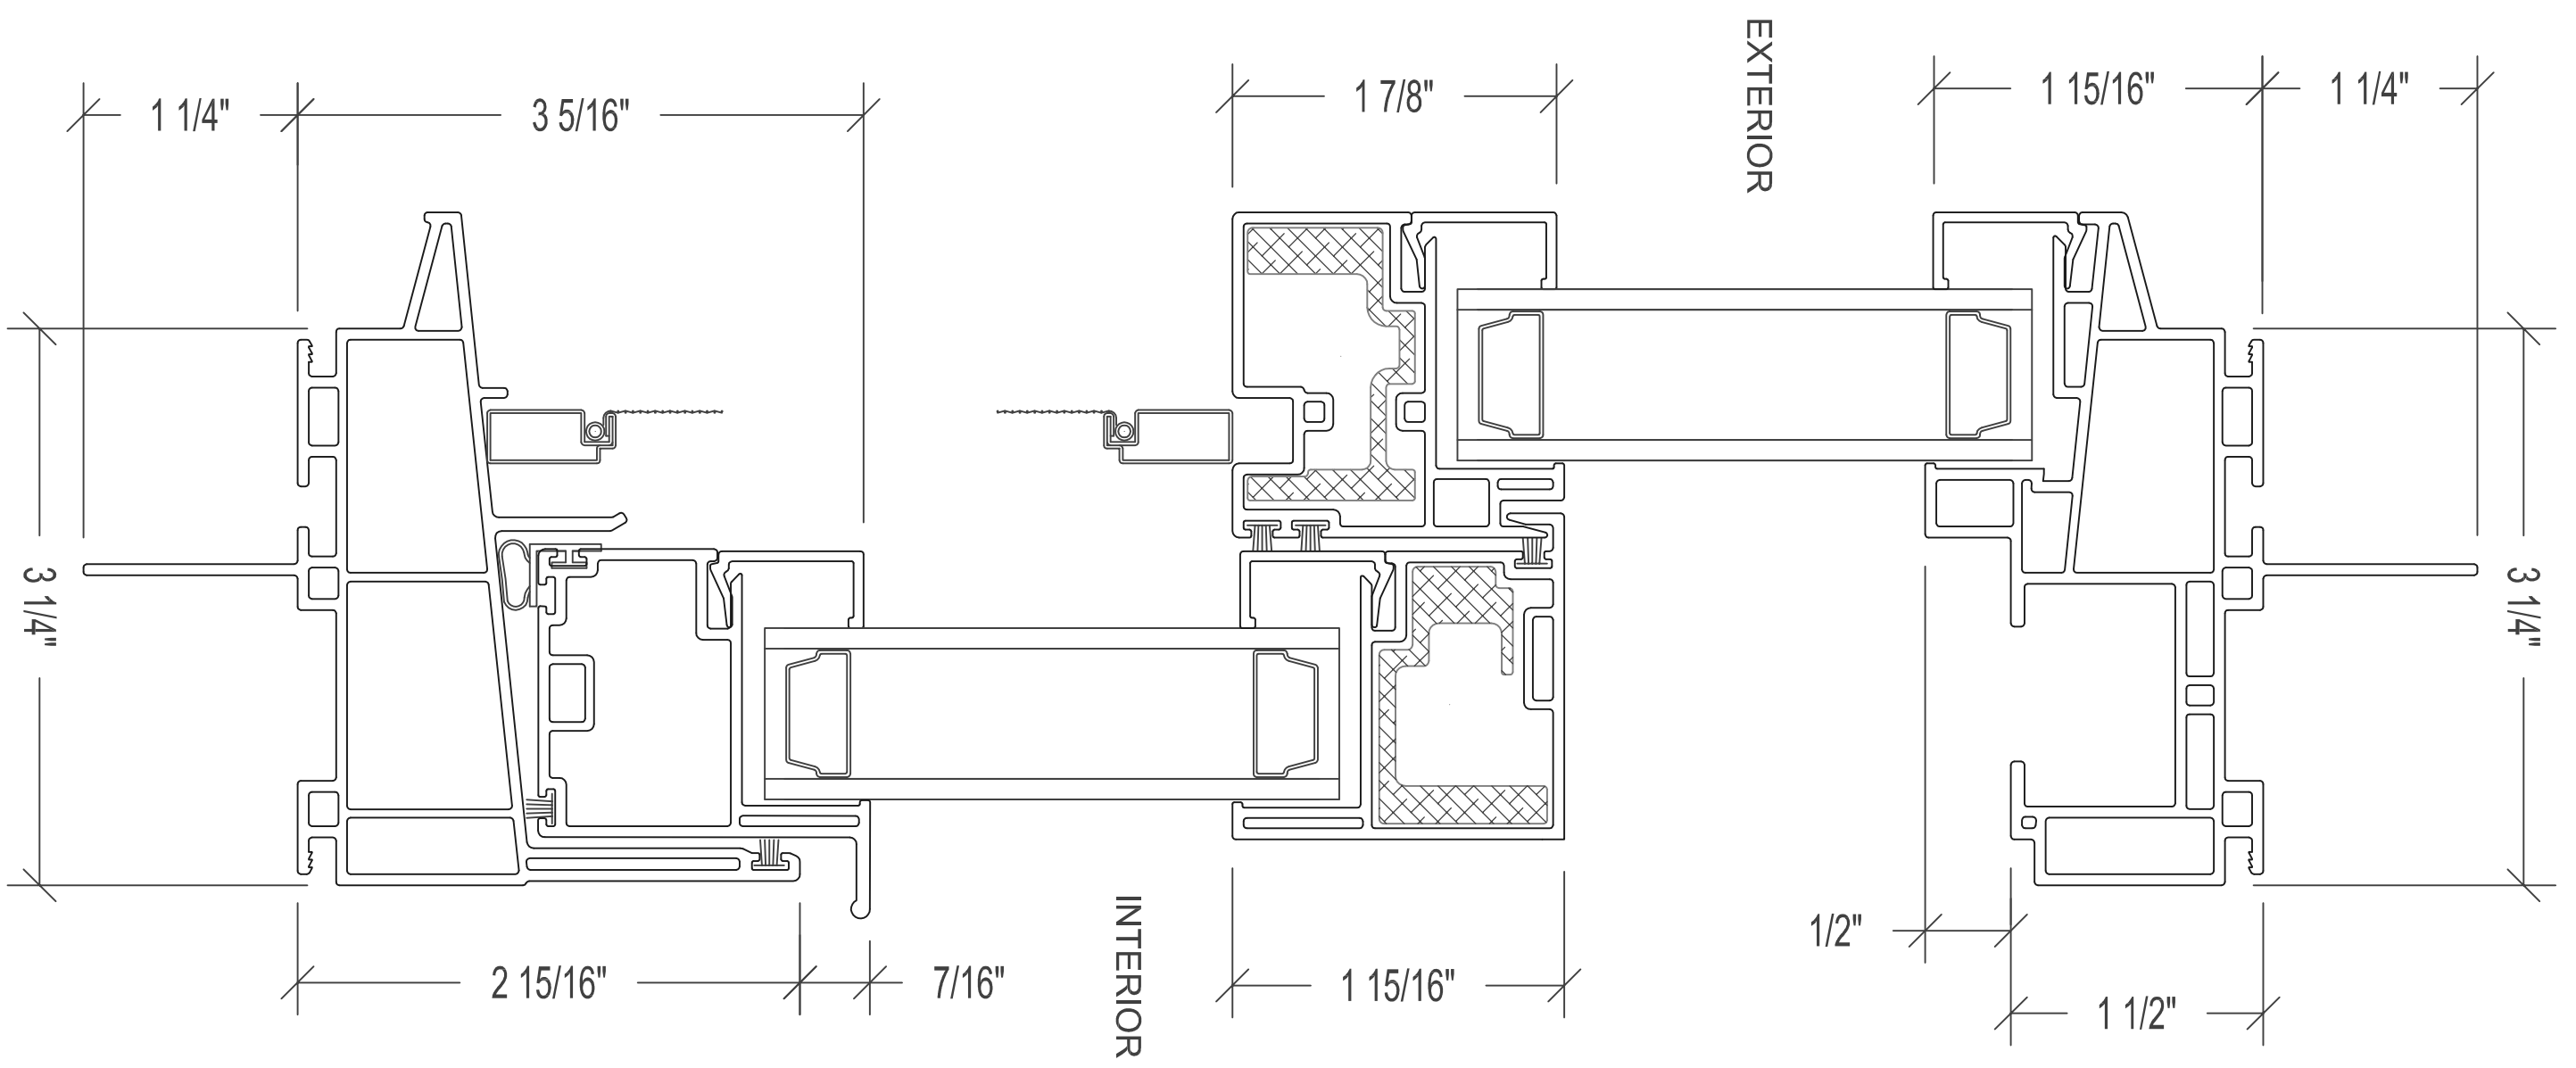

8 4500 SERIES SINGLE HUNG - VERTICAL SECTION
2.03 SCALE: FULL SIZE

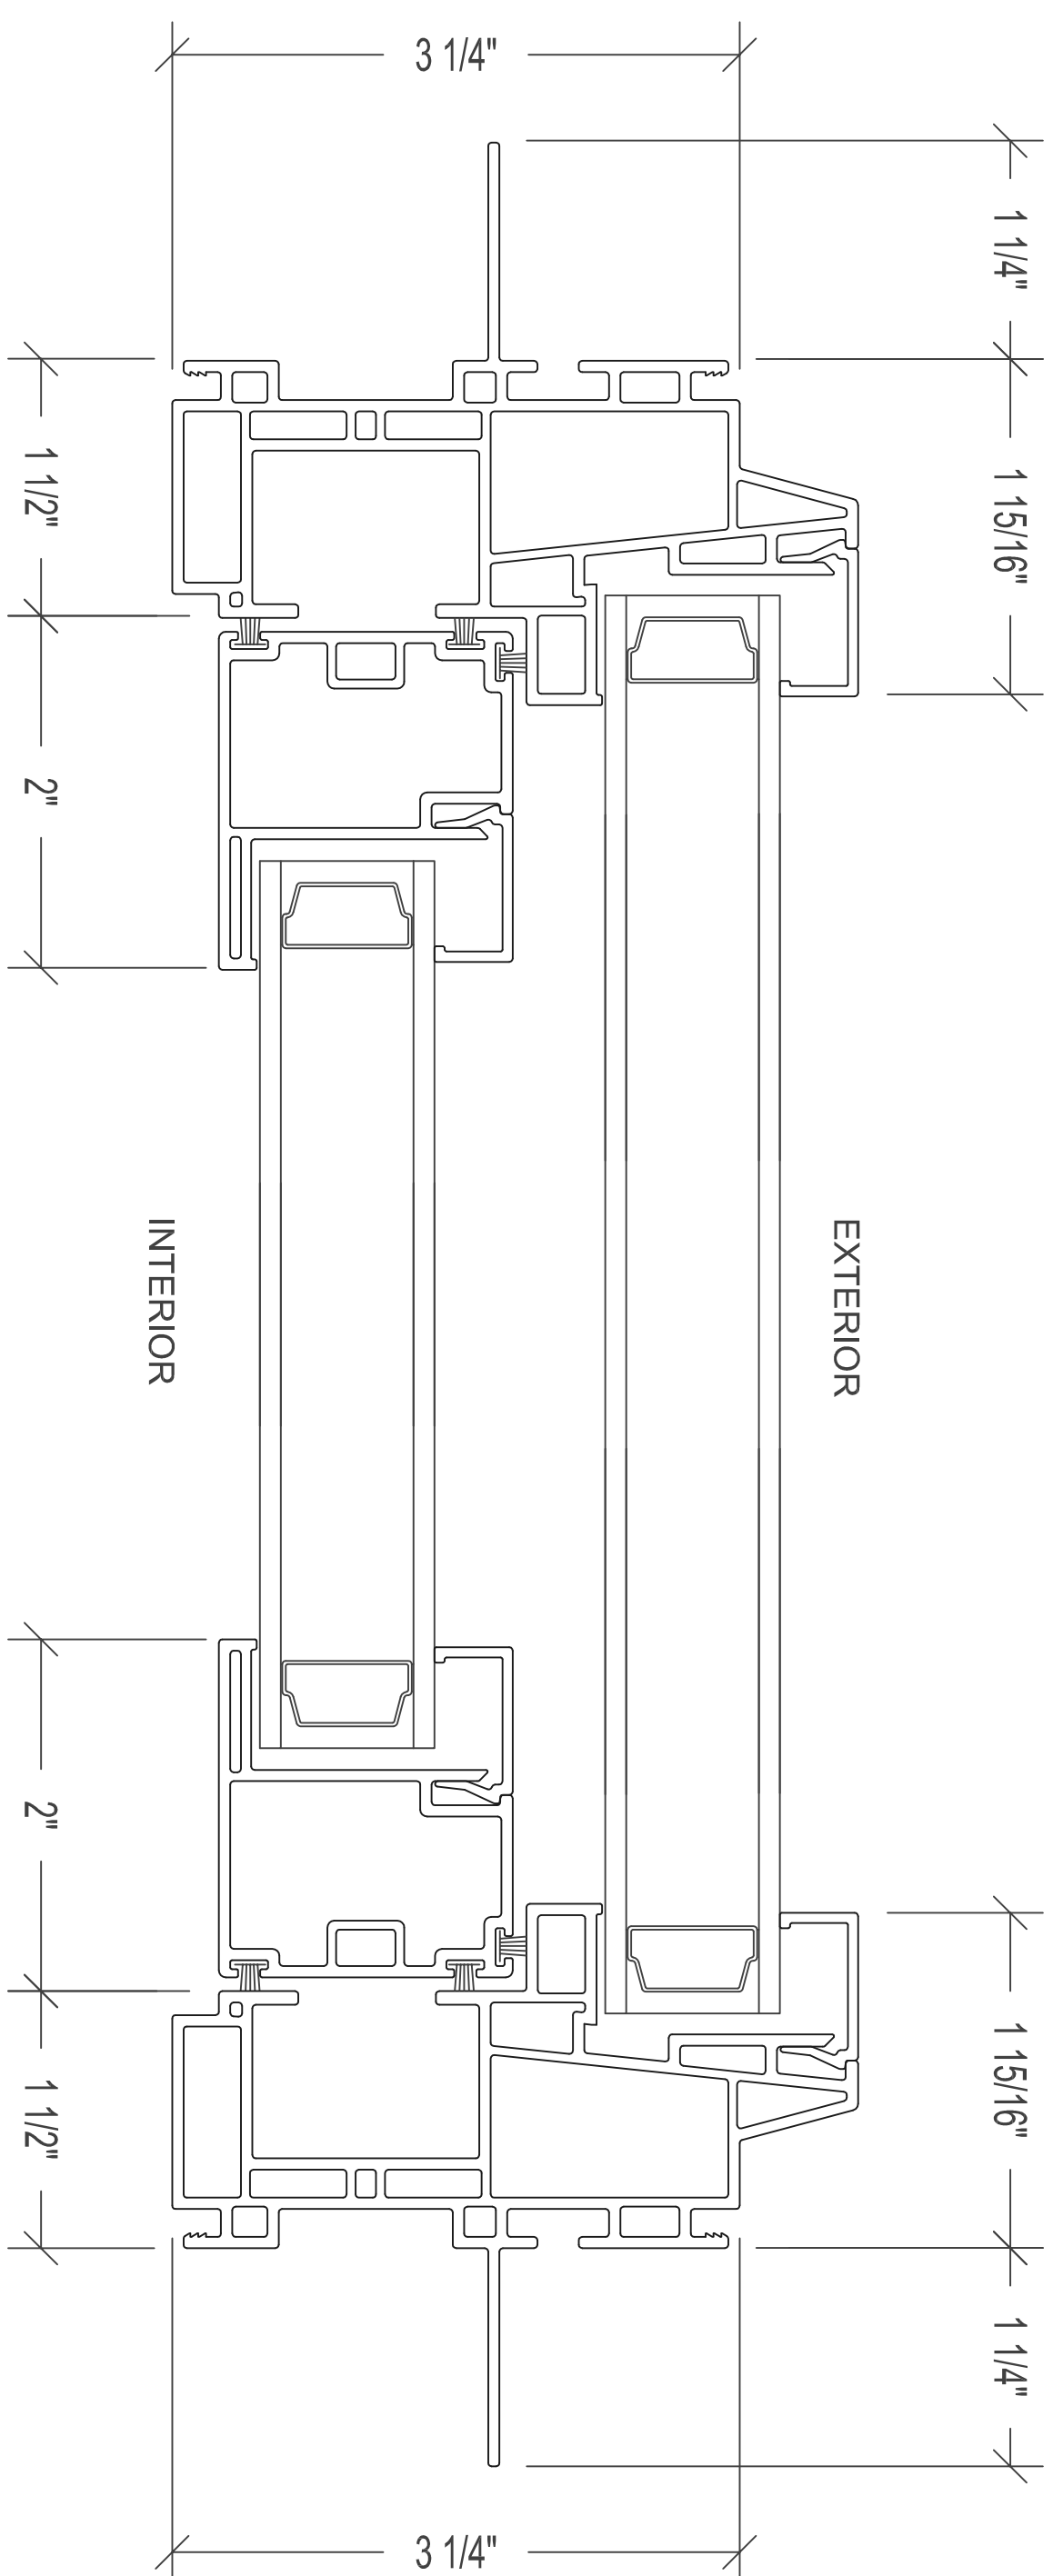

9 4500 SERIES SINGLE HUNG - HORIZONTAL SECTION
2.03 SCALE: FULL SIZE

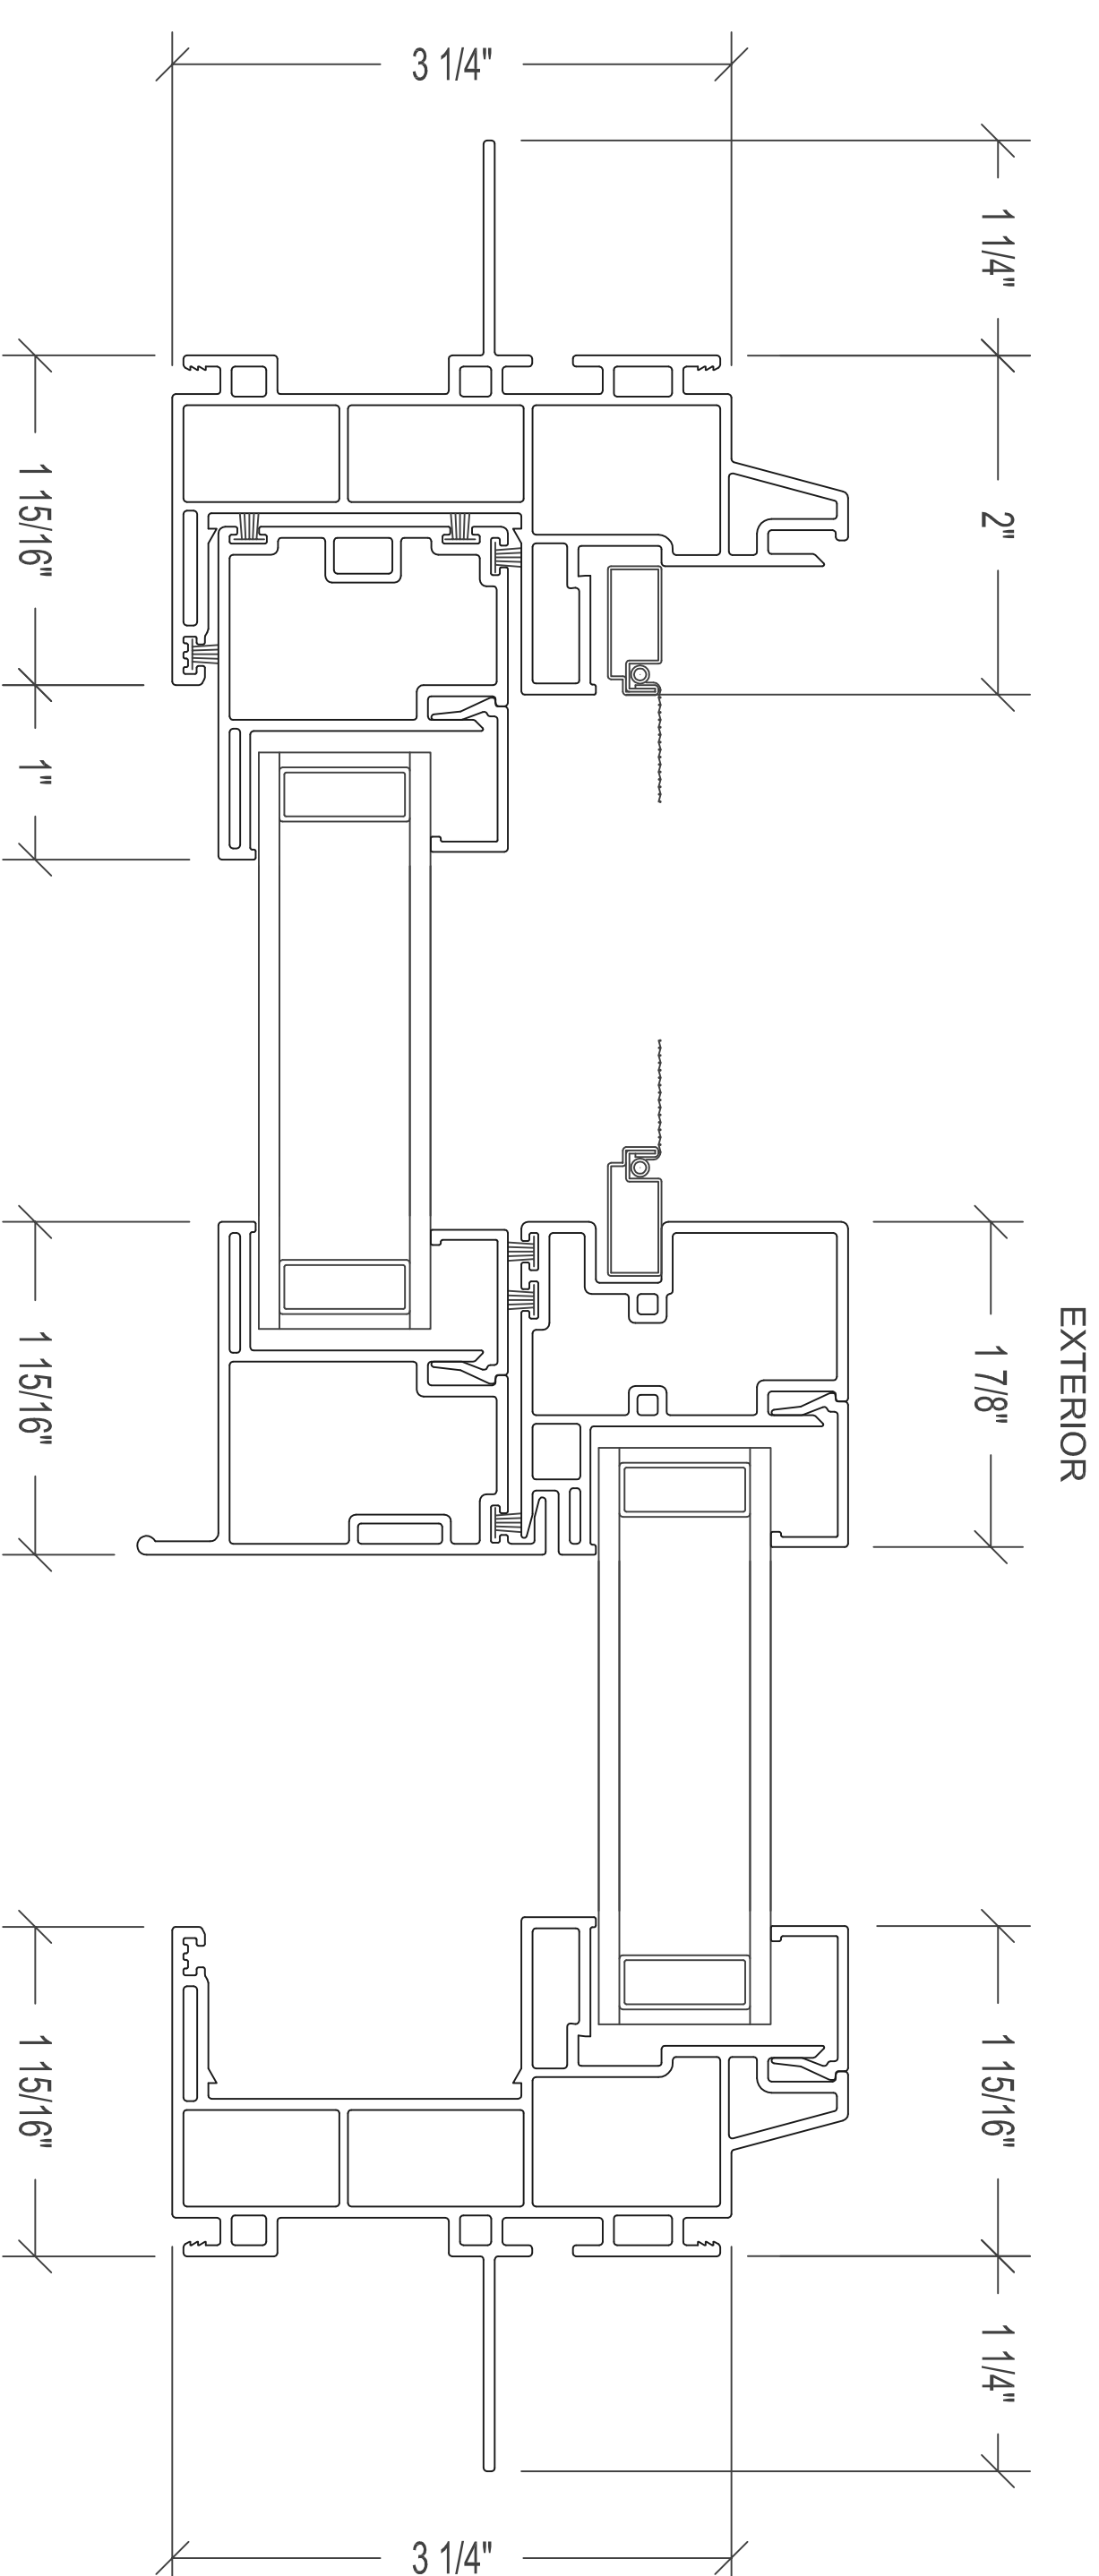

10 4500 SERIES SLIDER - HORIZONTAL SECTION
2.03 SCALE: FULL SIZE

#	REVISIONS	DATE

ARCHITECT
BEINFELD ARCHITECTURE PC
1 MARCHALL ST., SUITE 202
S. NORWALK, CT 06854

CUSTOMER
A. PAPPAS JOHN CO.
66 FORT POINT ST.
NORWALK, CT 06855
203.523.0303

PROJECT
20 NORTH WATER ST.
NORWALK, CT

SCALE:
AS NOTED

DATE:
5/17/13

DRAWING #
2.03