



STORMGATE HORIZONTAL SLIDER W/ NAIL FIN

1

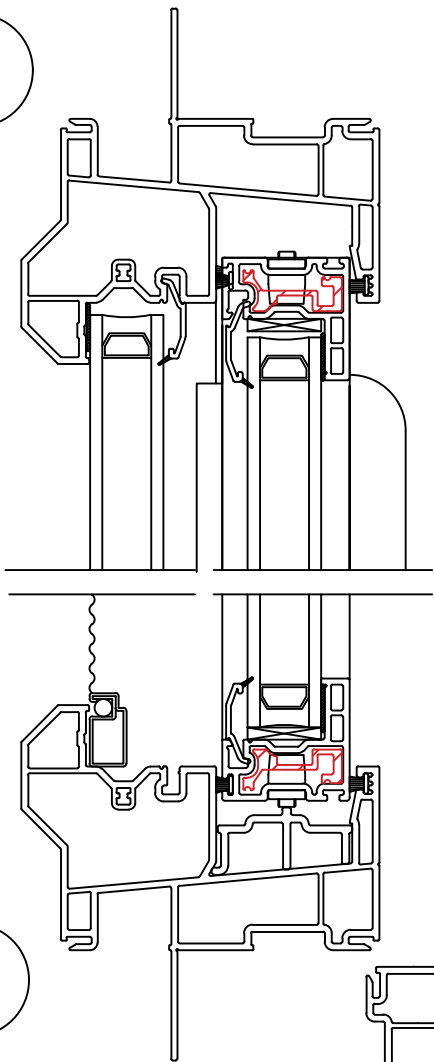

3

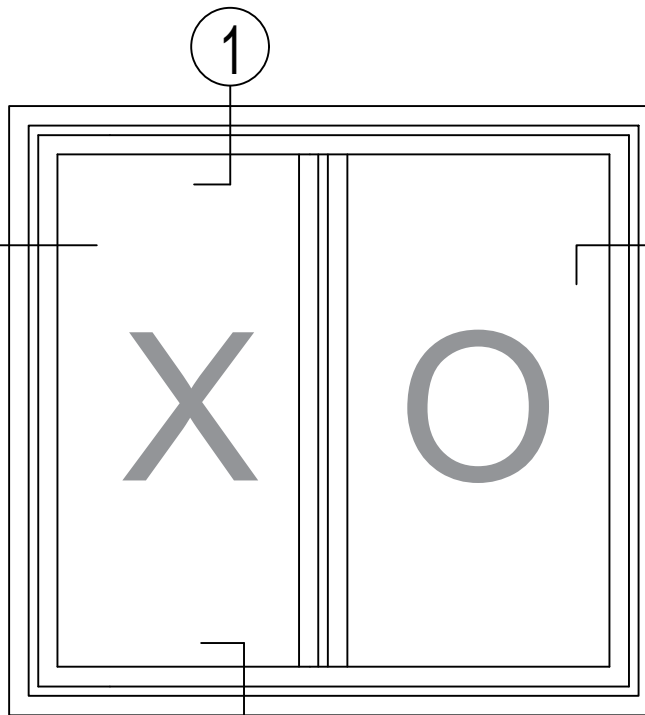


1

4


2

2

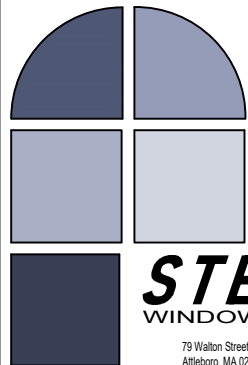

STERGIS
WINDOWS & DOORS

79 Walton Street PH: 508.455.0661 Toll Free 1.888.STERGIS
Attleboro, MA 02703 FX: 508.455.0622

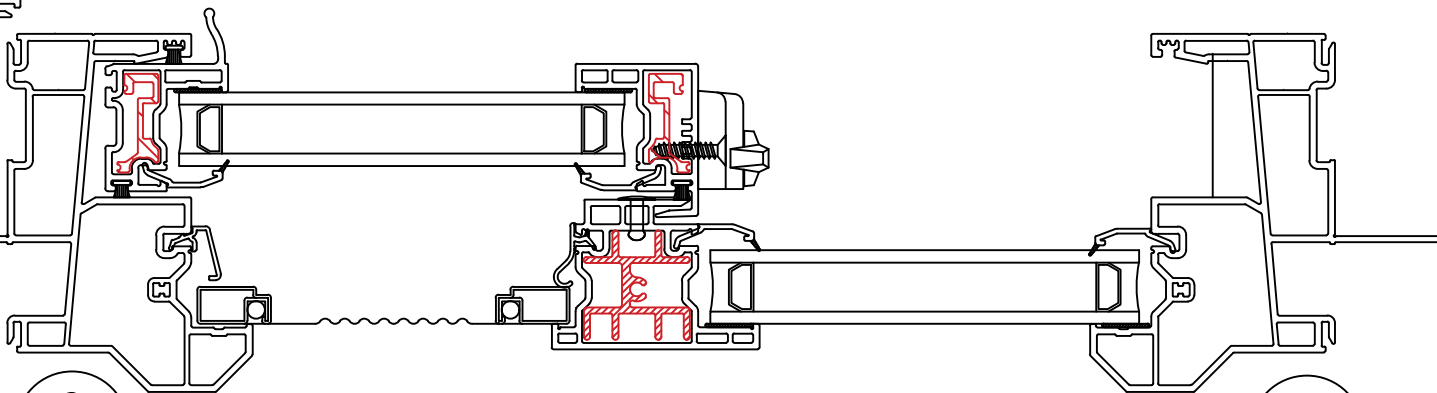

3

4

STORMGATE 6520