
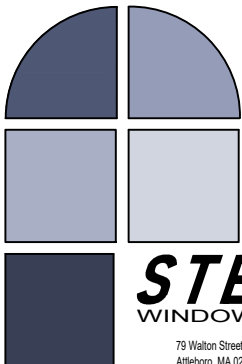


# STORMGATE AWNING W/ NAIL FIN

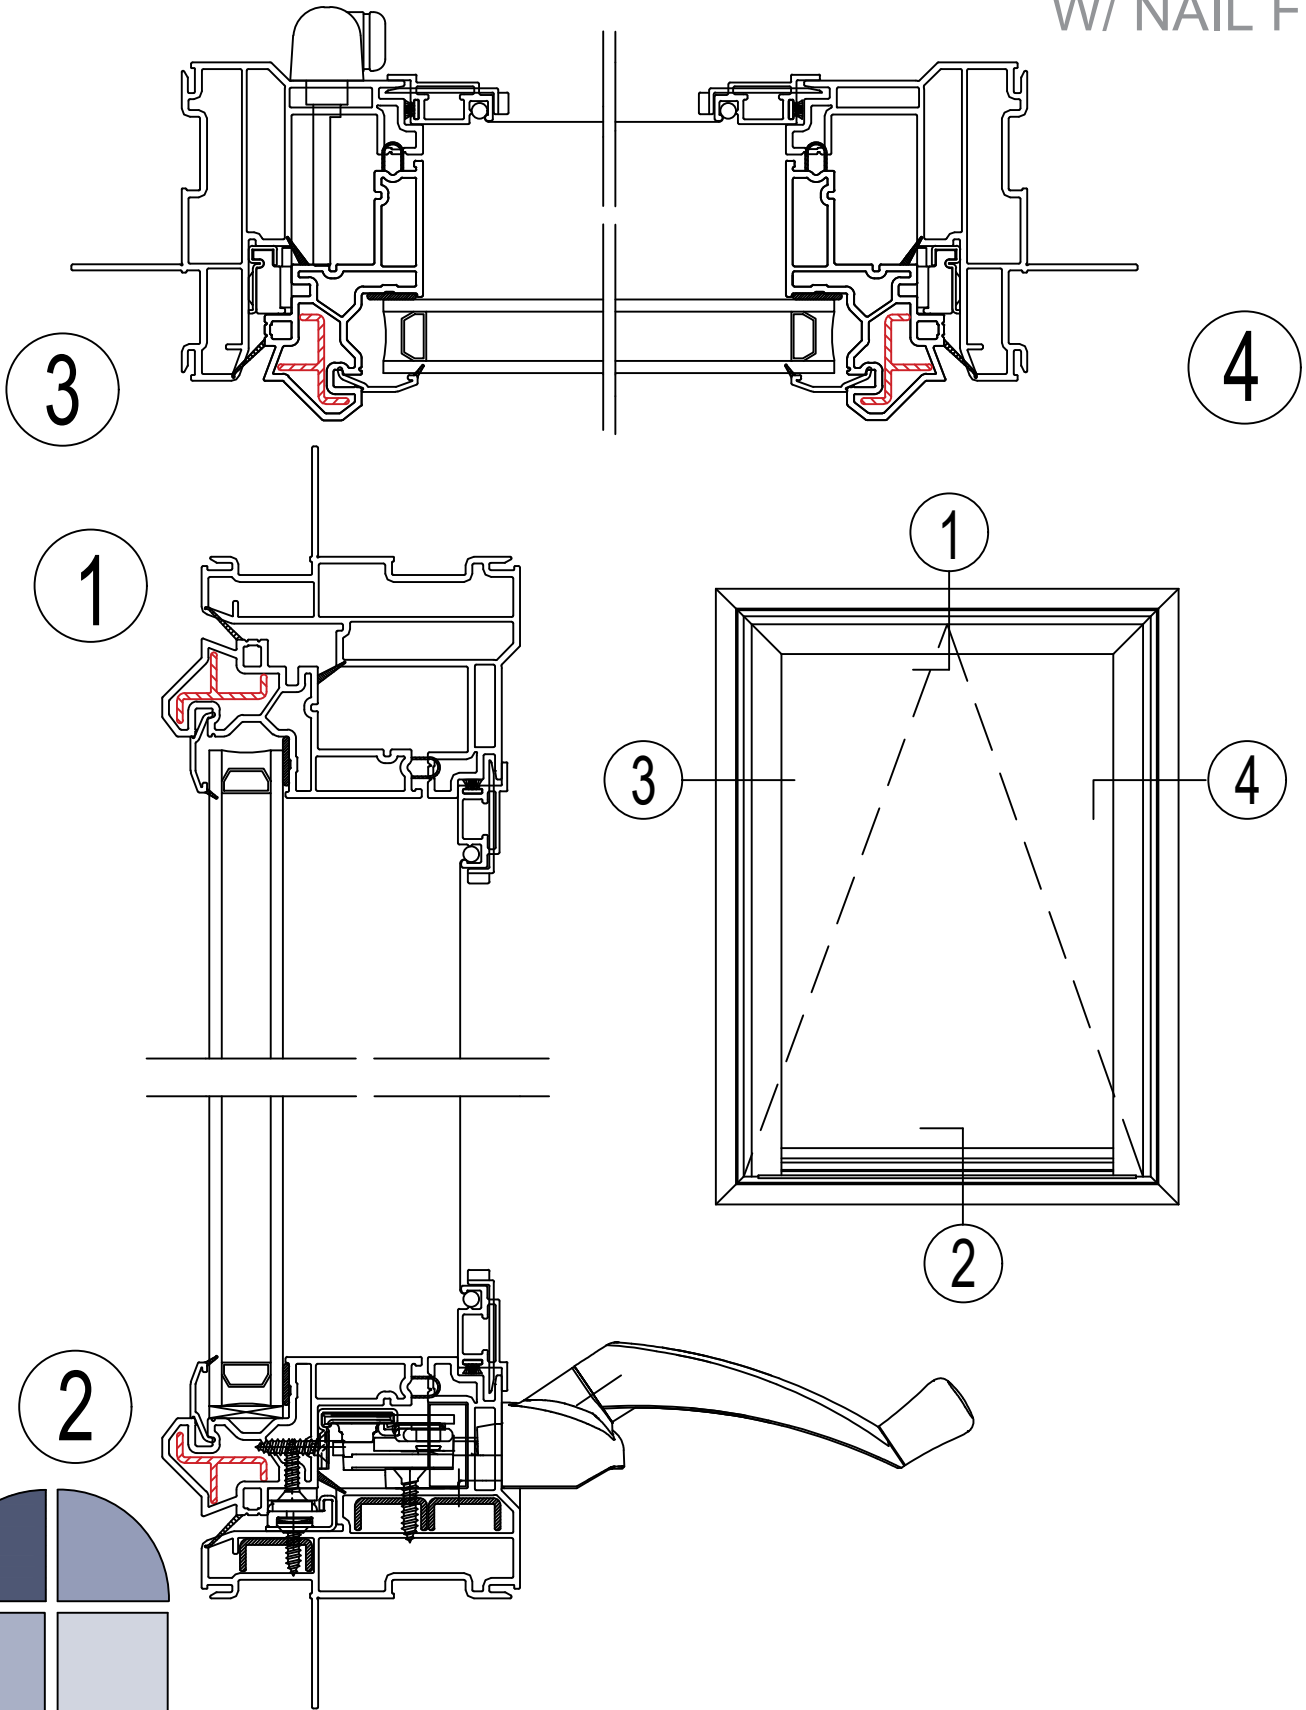

**STERGIS**  
WINDOWS & DOORS

79 Walton Street PH: 508.455.0661 Toll Free 1.888.STERGIS  
Attleboro, MA 02703 FX: 508.455.0622

STORMGATE 6540